
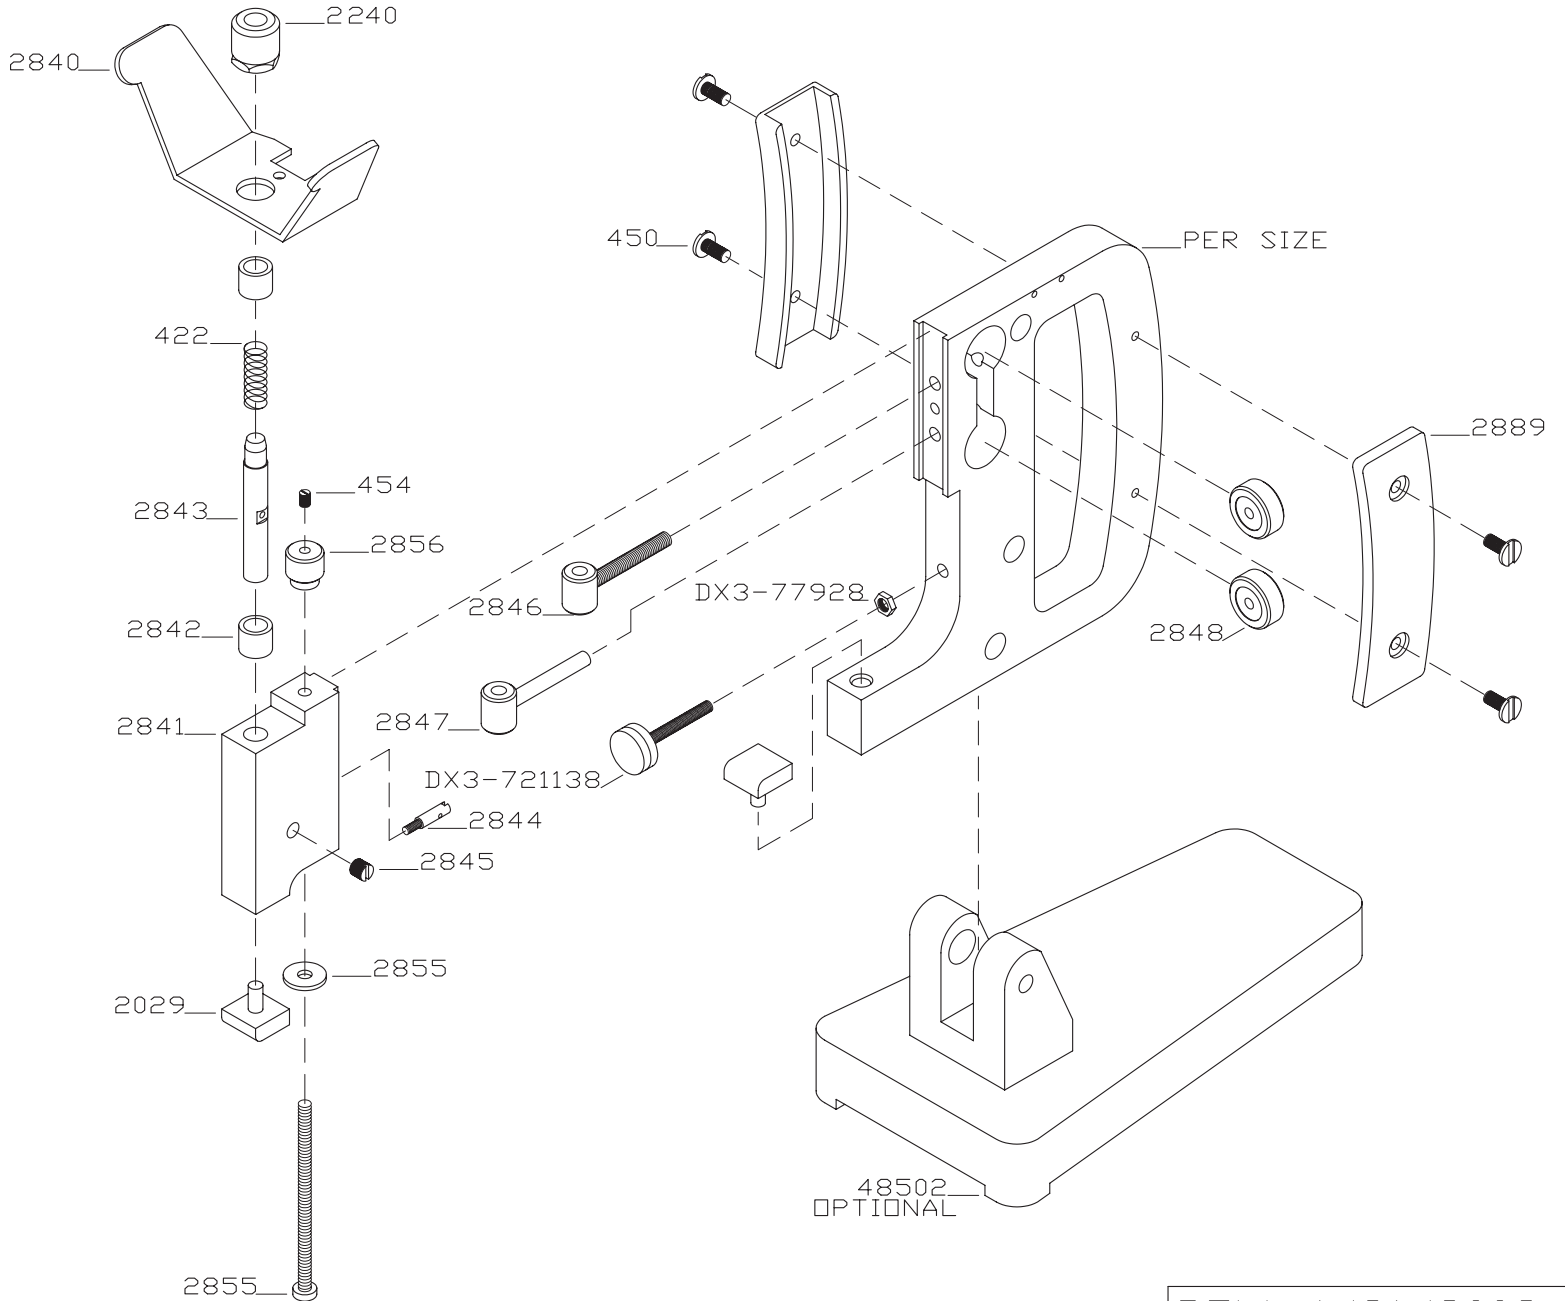


SDN

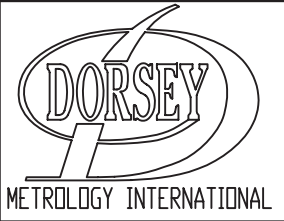

REV: 1/21/2008
FILE: SDN ASSY.dwg